



Preliminary Preferred Design for Segment 2 - Merritt Road between Cataract Road and Merrittville Highway-Niagara Street



**PLAN LEGEND**

- EXISTING PROPERTY LINE
- PROPOSED PROPERTY LINE
- PROPERTY TAKING
- PROPOSED SIDEWALK
- PROPOSED BIKE PATH
- PROPOSED BUFFER STRIP
- PROPOSED GRASS
- PROPOSED ROAD
- PROPOSED MEDIAN

**PROFILE LEGEND**

- EXISTING CENTERLINE OF ROAD
- PROPOSED CENTERLINE OF ROAD

**MERRITT ROAD (SEGMENT 2)**

**REGION OF NIAGARA**

**PLAN AND PROFILE**

**wood.**

Scale: 1:500

Consultant File No. IM20103036

Drawing No. 2