


**BLENDED CURBS USED AT 4-WAY
INTERSECTION WITH STANDARD SIDEWALK**


ATTENTION TACTILE WALKING SURFACE INDICATORS	
DATE: APRIL 17 2014	SCALE: NTS
APPROVED BY: FT	DRAWN BY: MTK

NIAGARA PENINSULA STANDARD CONTRACT DOCUMENTS	
NRS 3001	

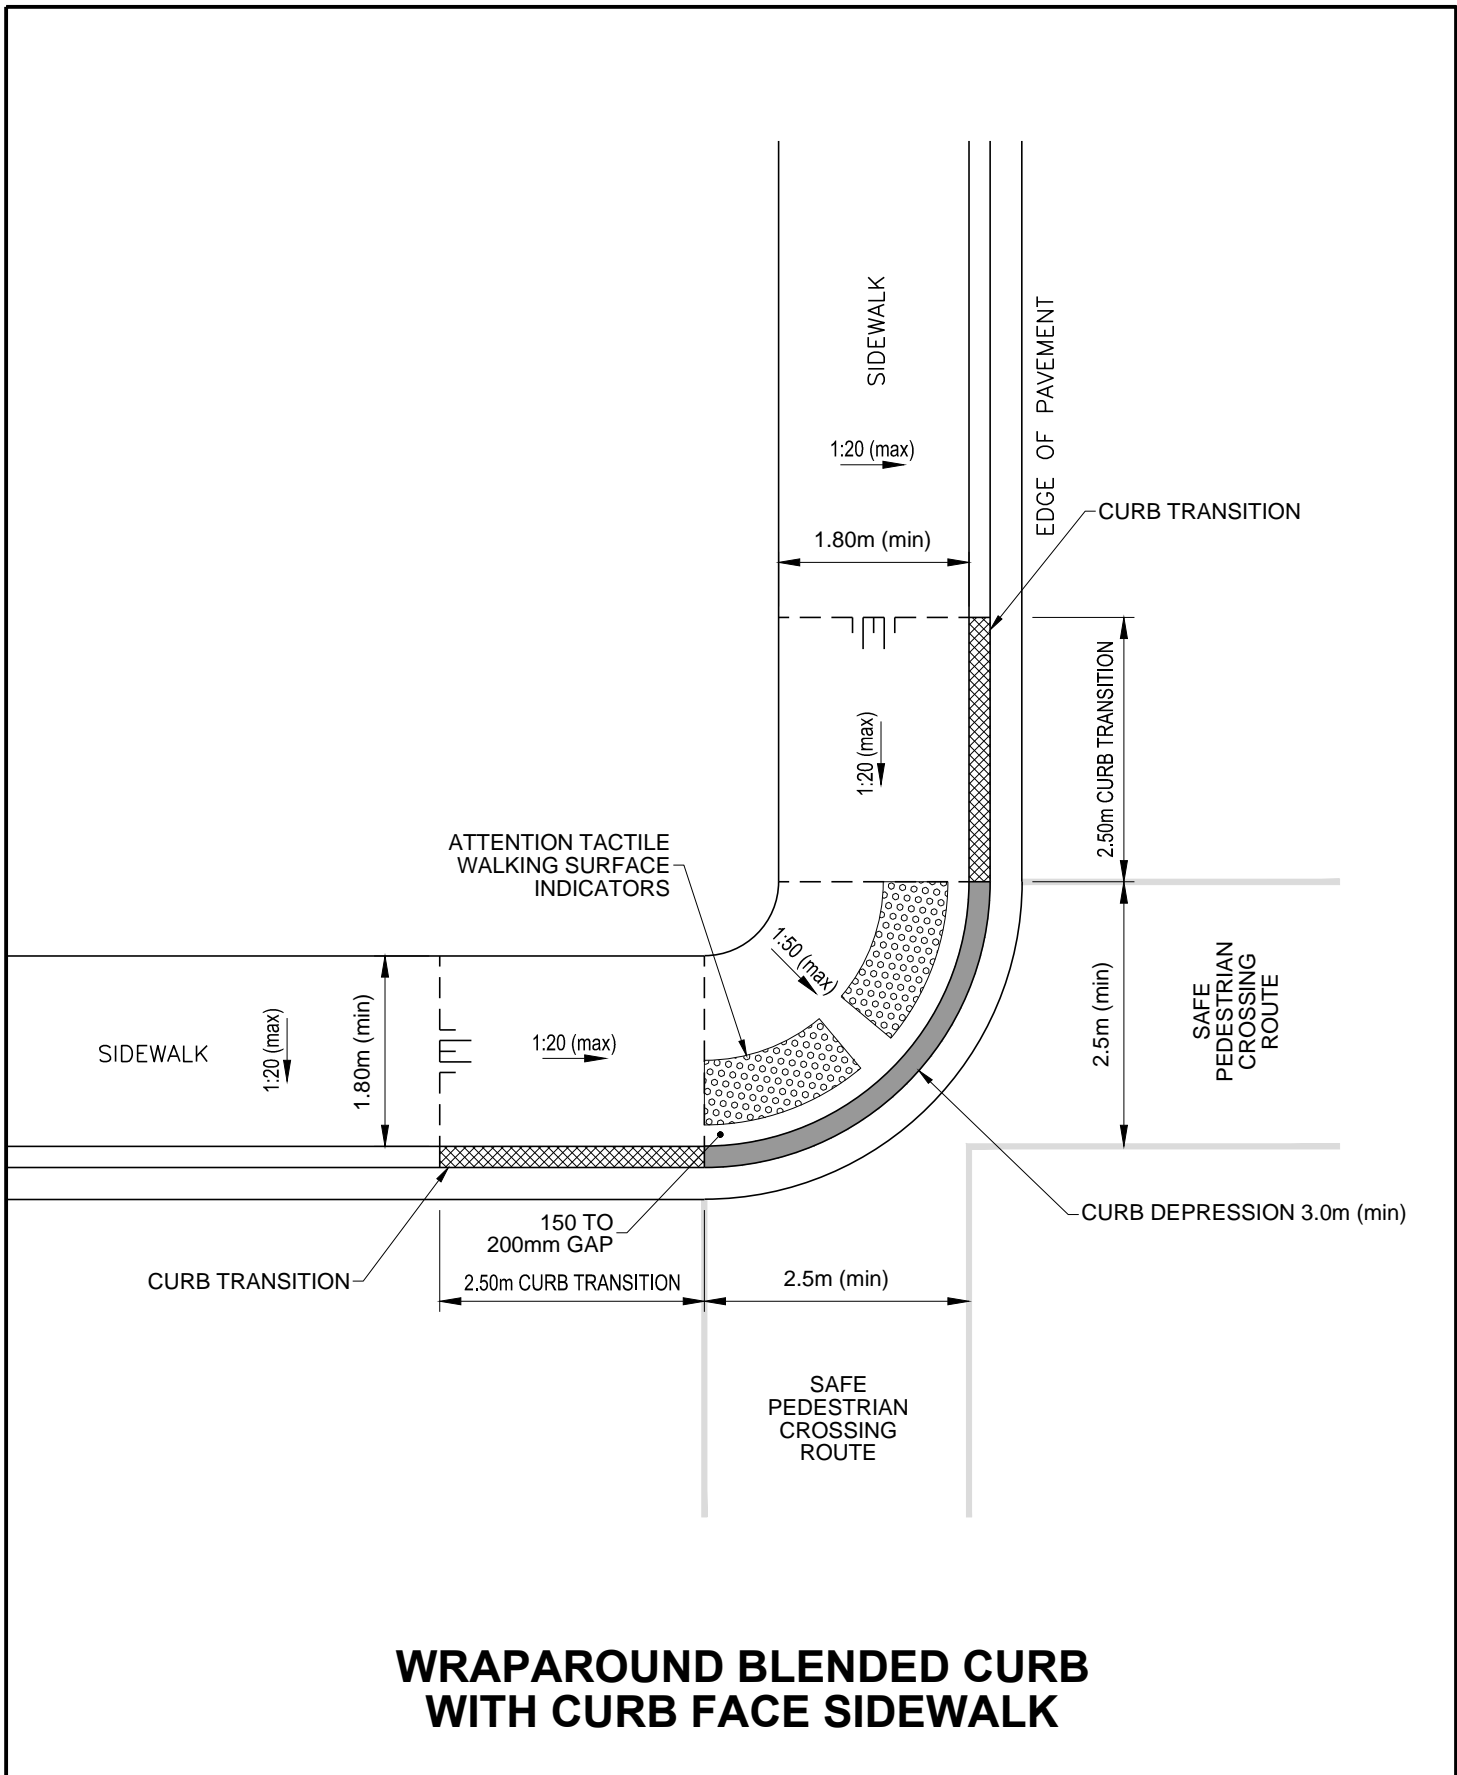


ATTENTION TACTILE WALKING SURFACE INDICATORS	
DATE: APRIL 17 2014	SCALE: NTS
APPROVED BY: FT	DRAWN BY: MTK

NIAGARA PENINSULA STANDARD CONTRACT DOCUMENTS
NRS 3002

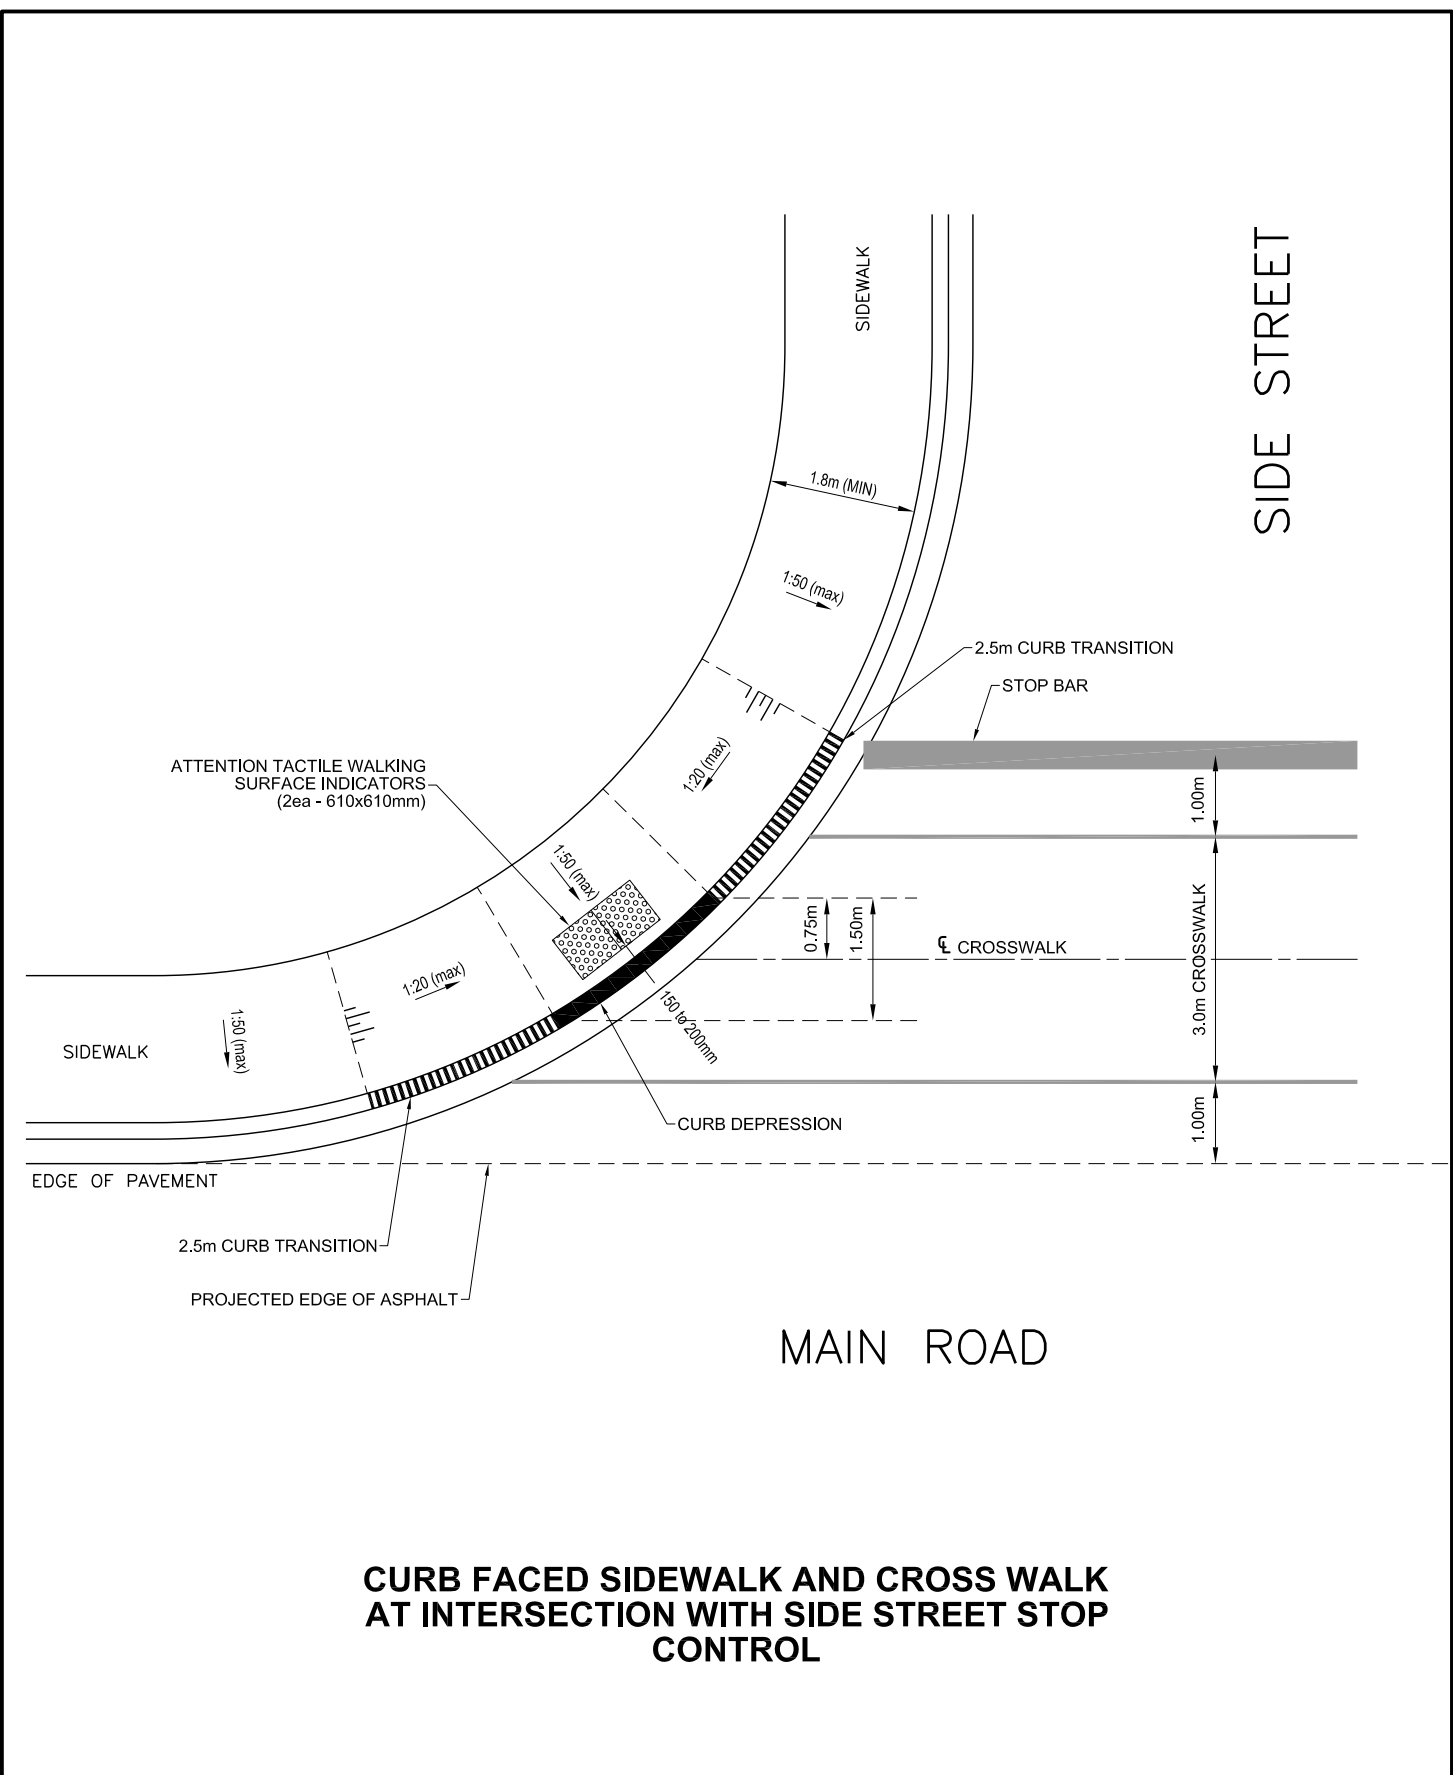


ATTENTION TACTILE WALKING SURFACE INDICATORS			
DATE: MAR 06 2018	SCALE: NTS		
APPROVED BY: FT	DRAWN BY: MTK	NRS 3002.5	

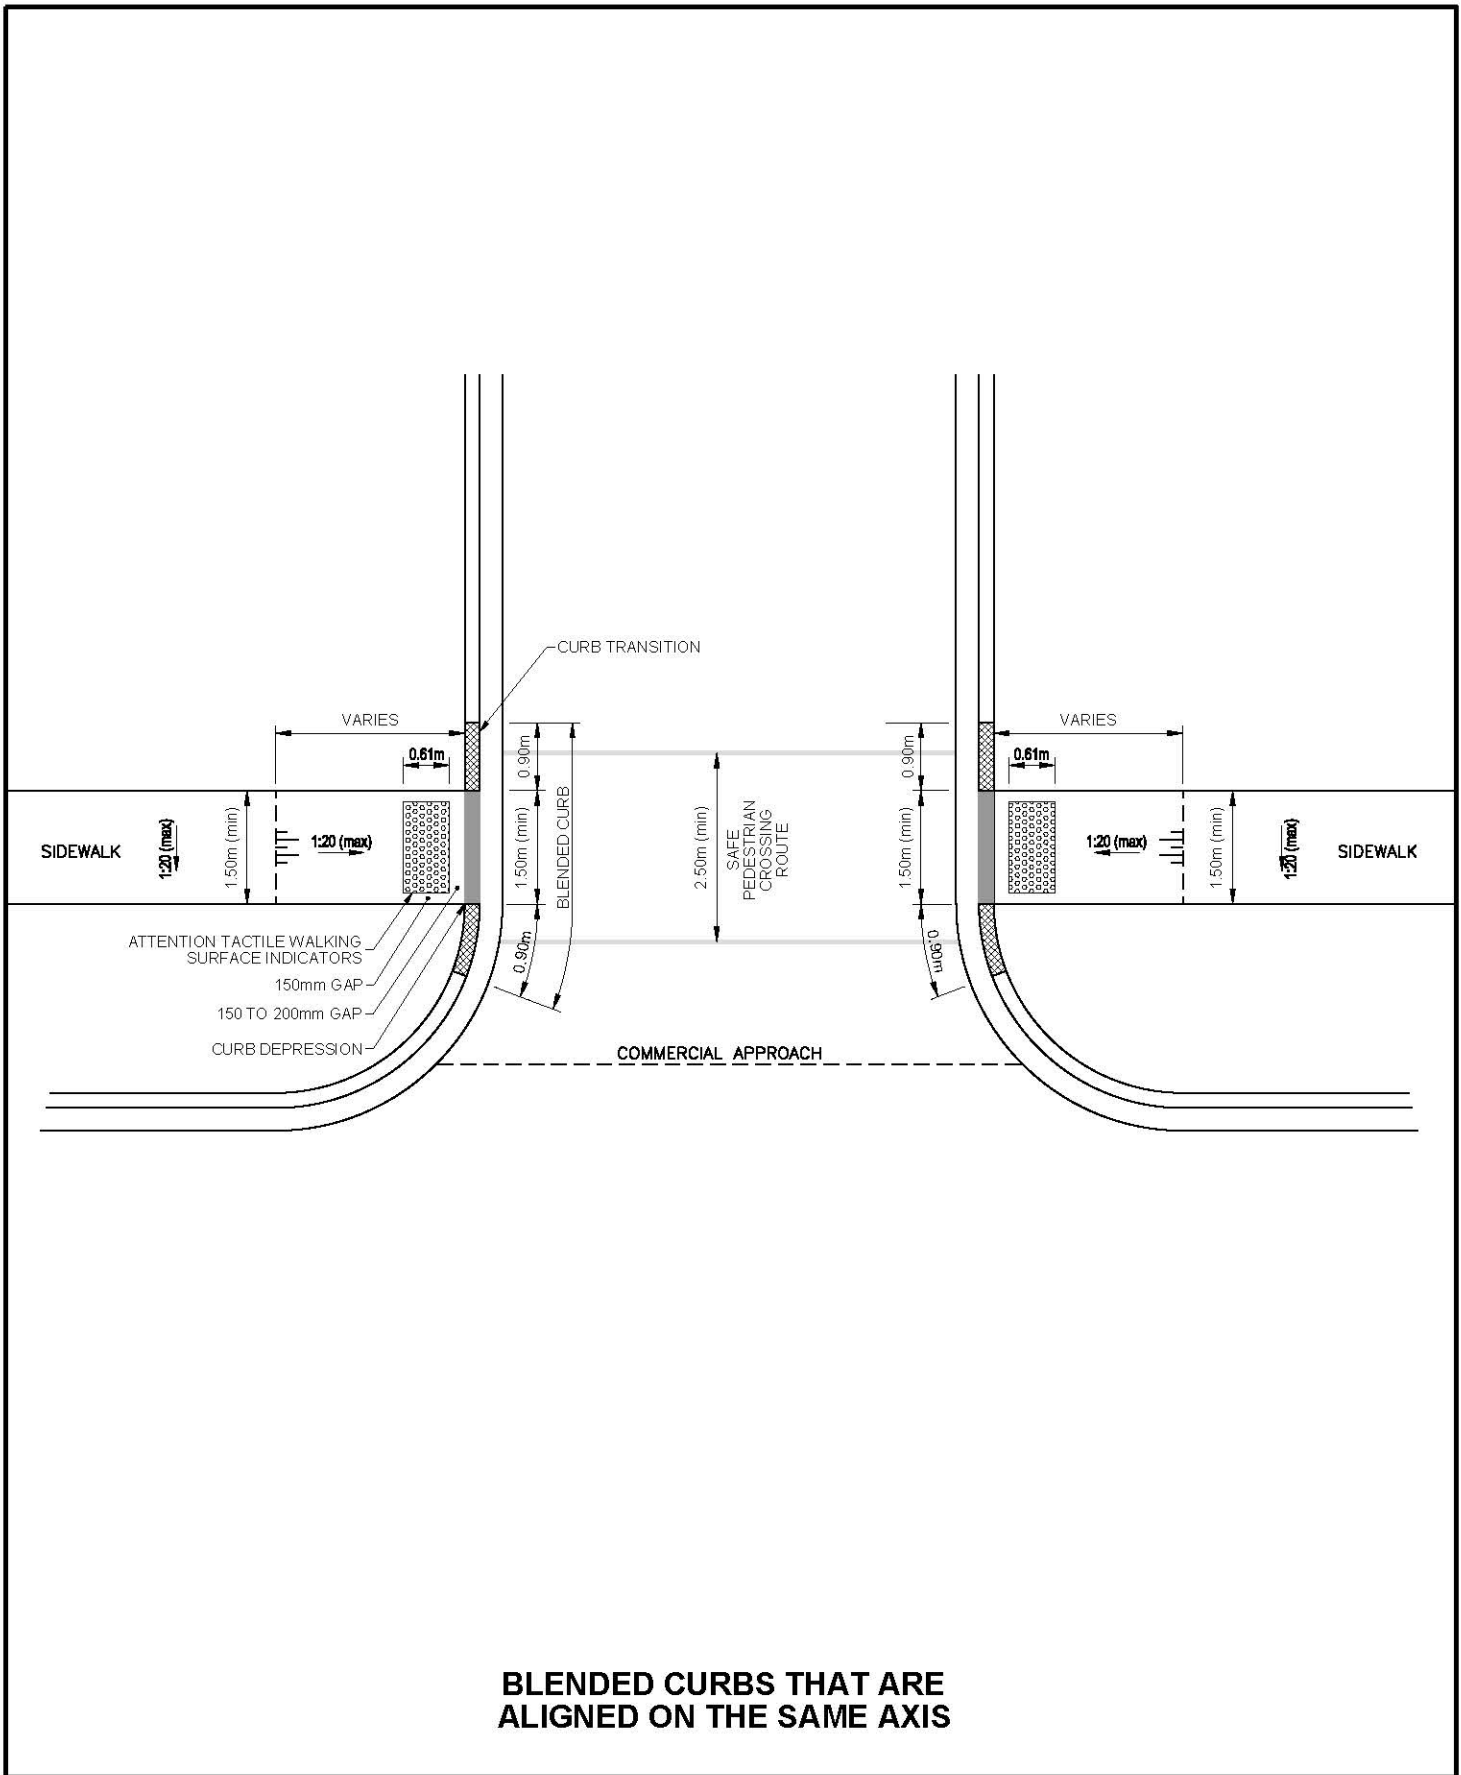

BLENDED CURBS THAT ARE ALIGNED ON THE SAME AXIS

ATTENTION TACTILE WALKING SURFACE INDICATORS		NIAGARA PENINSULA STANDARD CONTRACT DOCUMENTS	
DATE: APRIL 17 2014	SCALE: NTS		
APPROVED BY: FT	DRAWN BY: MTK	NRS 3003	

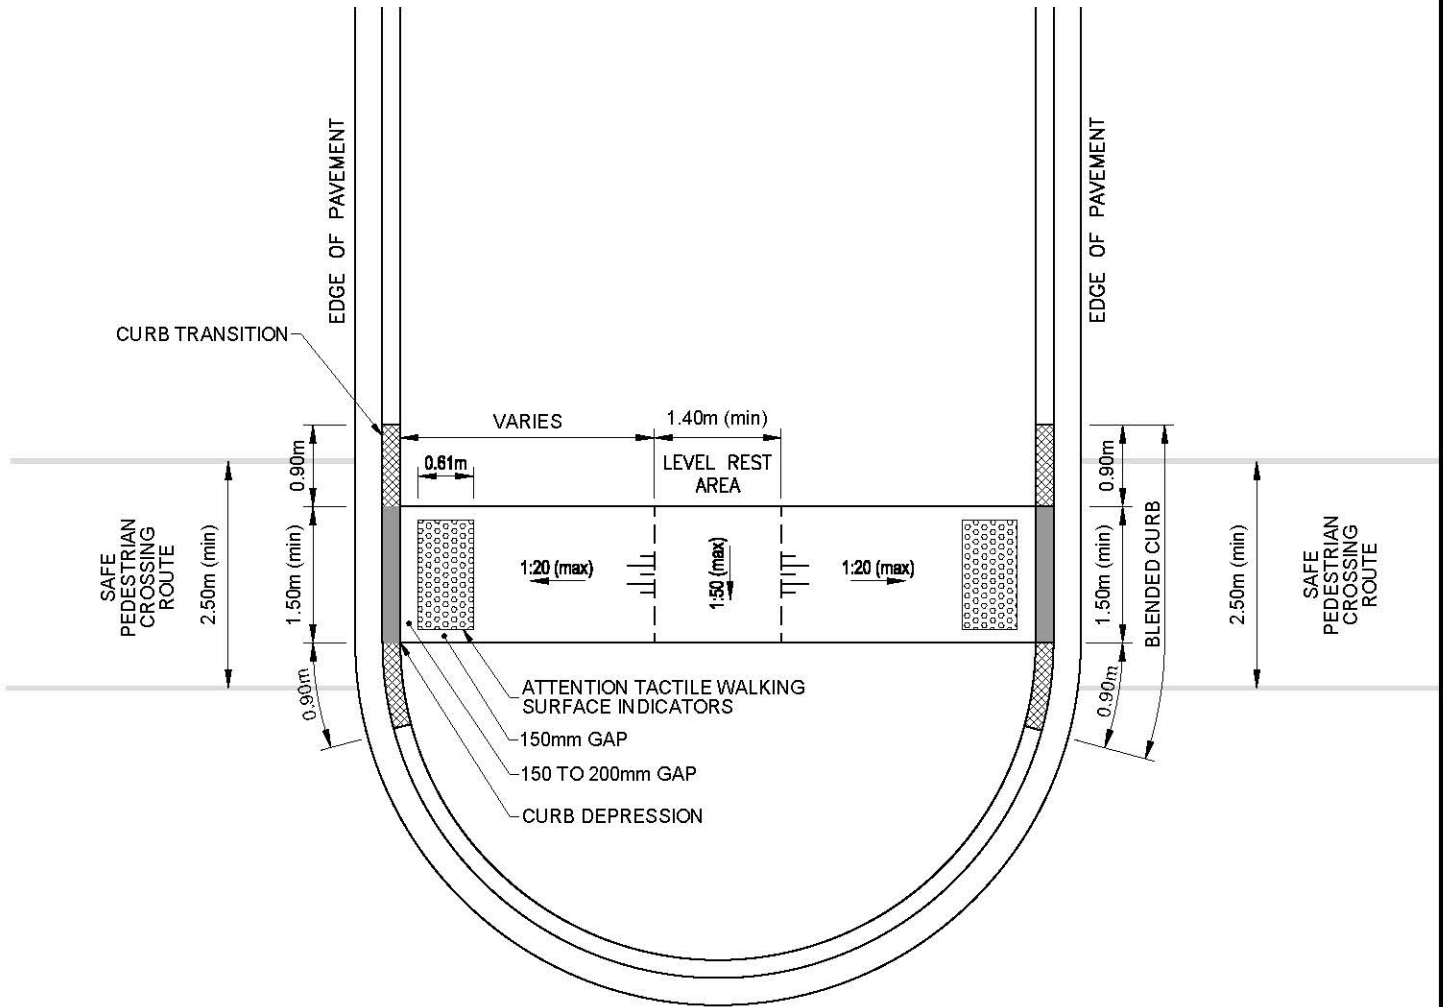

**BLENDED CURBS TO FACILITATE
ACCESS TO AN ISLAND**


**ATTENTION TACTILE WALKING
SURFACE INDICATORS**

**NIAGARA PENINSULA STANDARD
CONTRACT DOCUMENTS**

DATE: **APRIL 17 2014** SCALE: **NTS**

APPROVED BY: **FT** DRAWN BY: **MTK**

NRS 3004

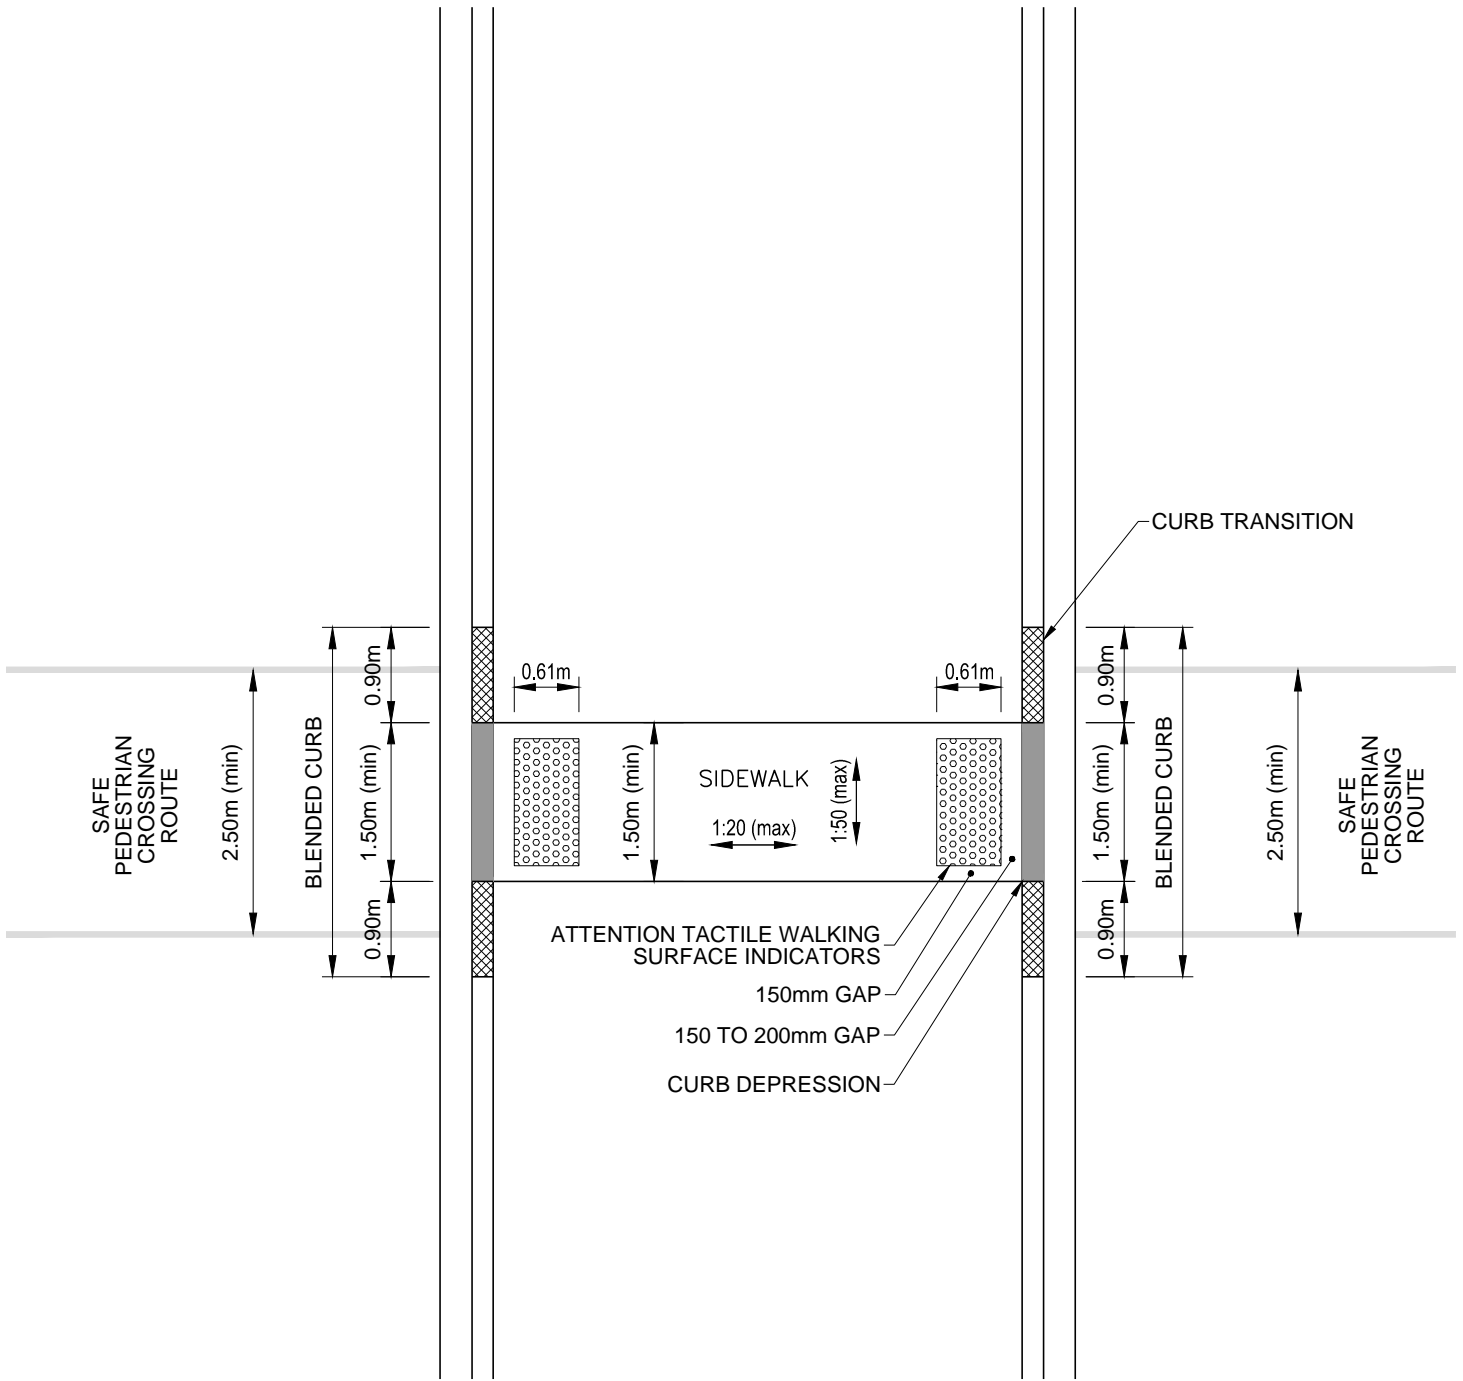

WALKWAY THROUGH AN ISLAND THAT IS LEVEL WITH ROAD SURFACE


ATTENTION TACTILE WALKING SURFACE INDICATORS

NIAGARA PENINSULA STANDARD CONTRACT DOCUMENTS

DATE: APRIL 17 2014 SCALE: NTS

APPROVED BY: FT DRAWN BY: MTK


NRS 3005

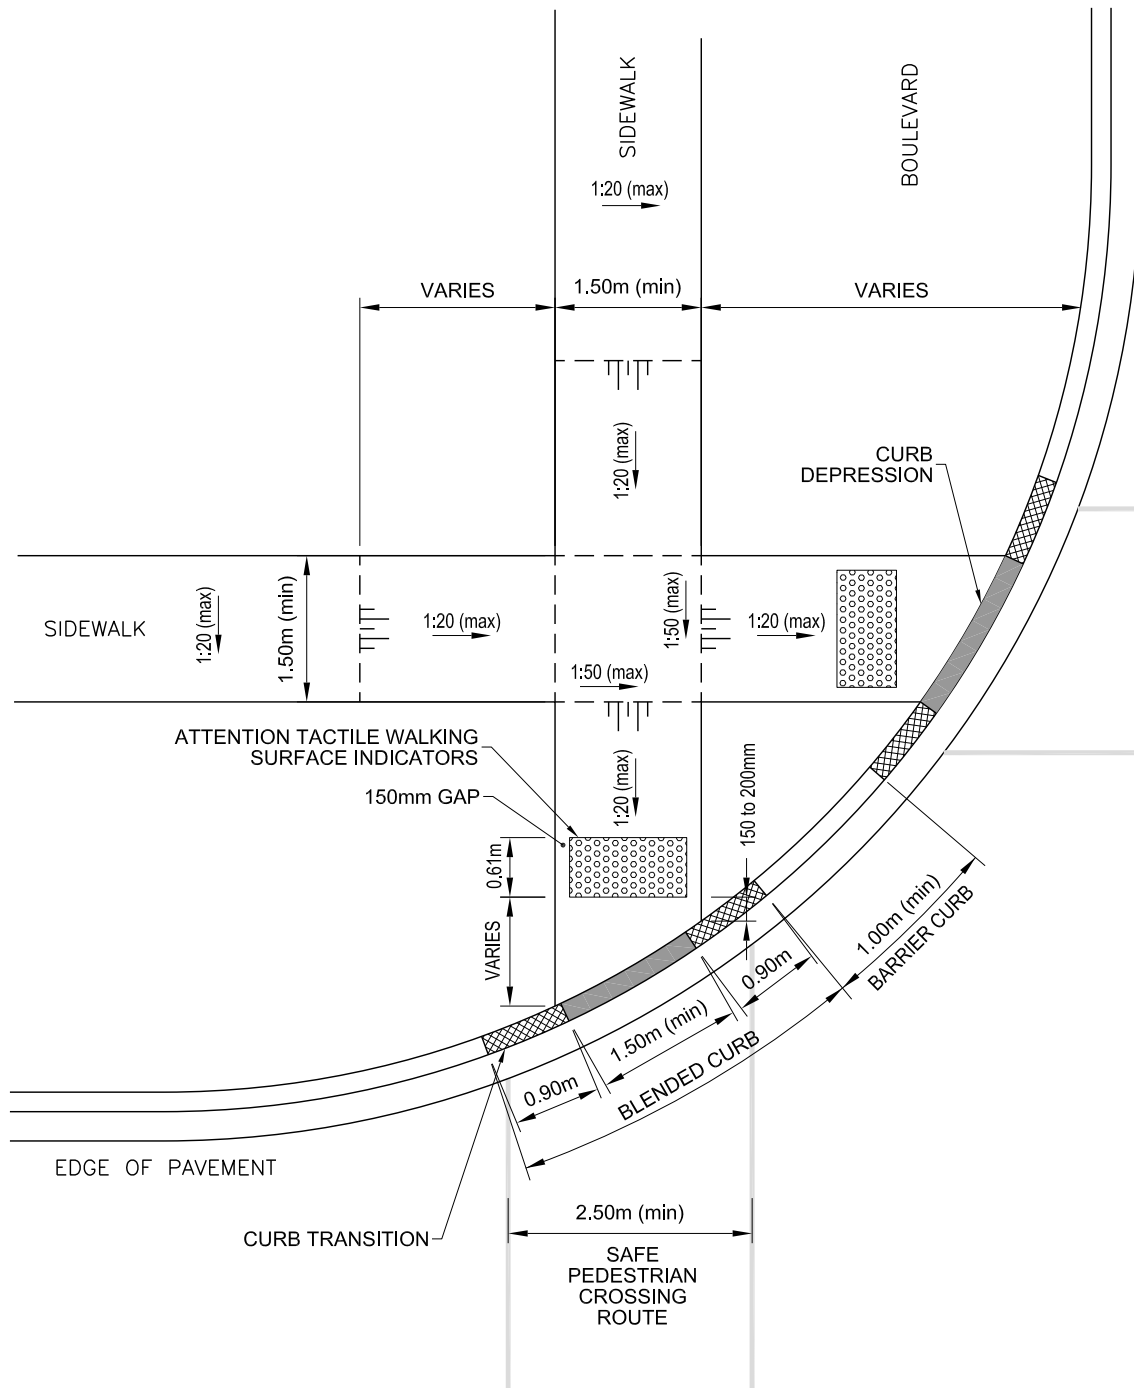

**BLENDED CURBS USED AT 4-WAY
INTERSECTION WITH STANDARD SIDEWALK
AND LARGER CURB RADIUS**

ATTENTION TACTILE WALKING SURFACE INDICATORS	
DATE: FEB 19 2015	SCALE: NTS
APPROVED BY: FT	DRAWN BY: MTK

NIAGARA PENINSULA STANDARD CONTRACT DOCUMENTS	
NRS 3006	

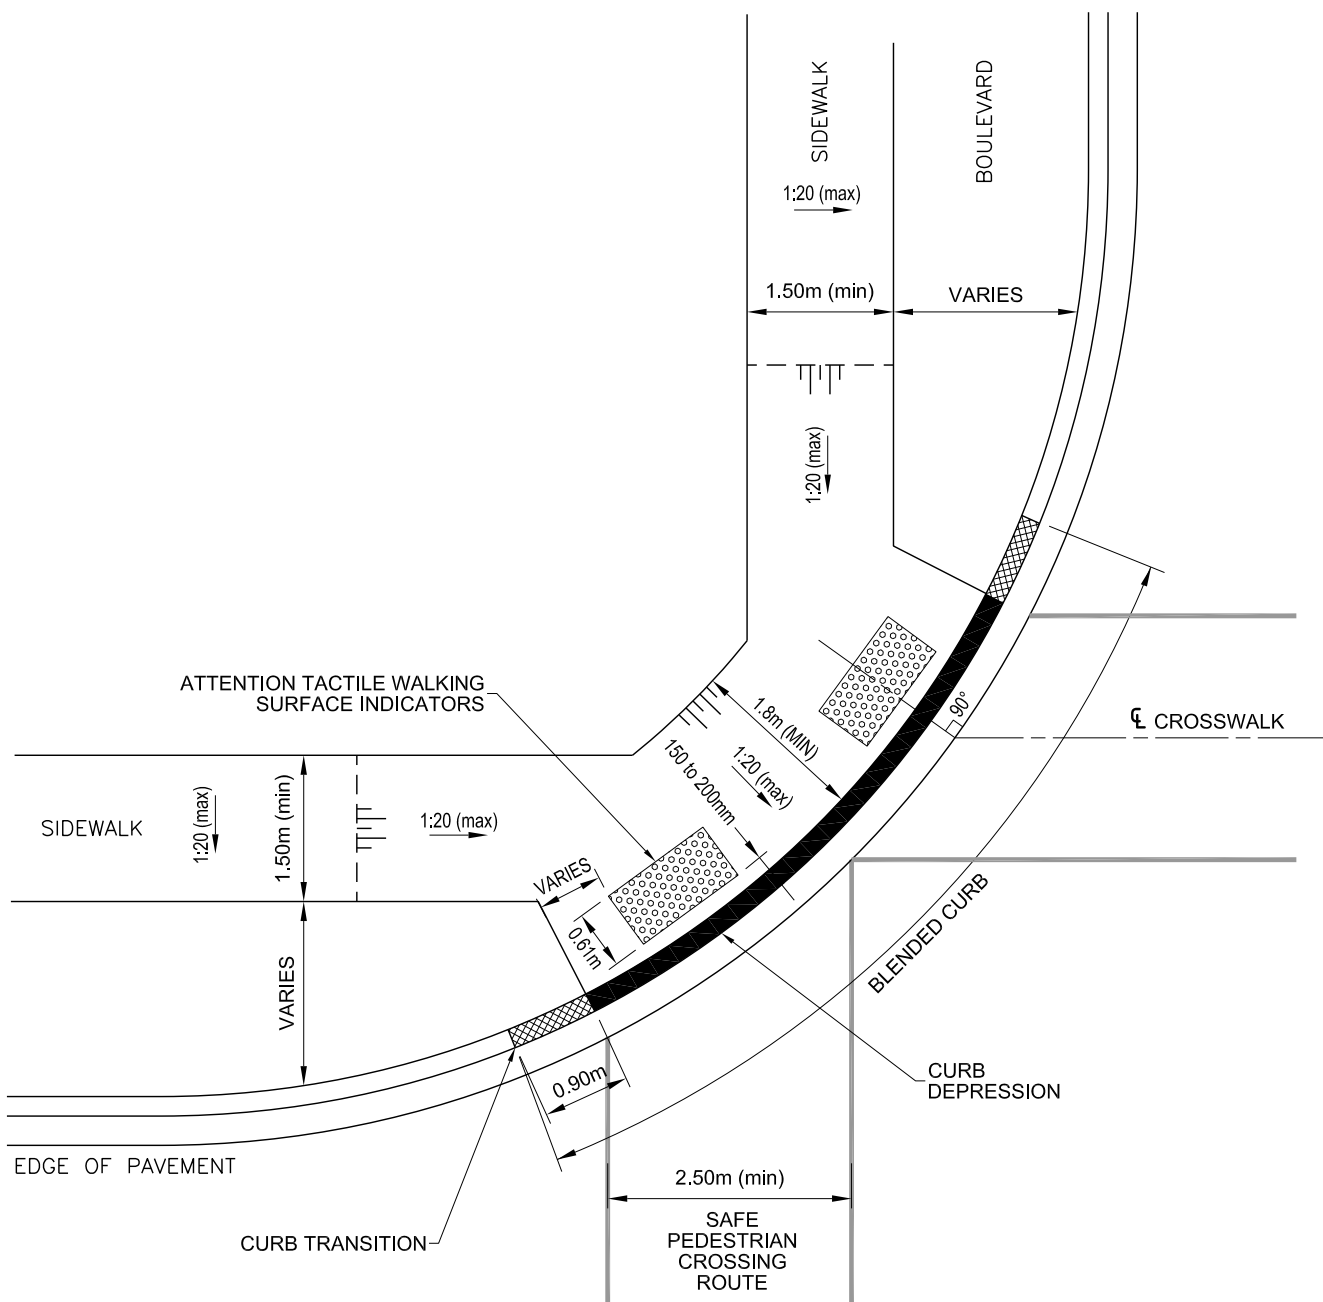

**BLENDING CURBS USED AT 4-WAY
INTERSECTION WITH SIDEWALK APRON
AND LARGER CURB RADIUS**

ATTENTION TACTILE WALKING SURFACE INDICATORS	
DATE: MAR 06 2018	SCALE: NTS
APPROVED BY: FT	DRAWN BY: MTK

NIAGARA PENINSULA STANDARD CONTRACT DOCUMENTS	
	NRS 3007